
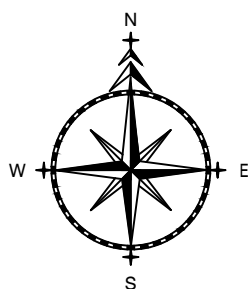
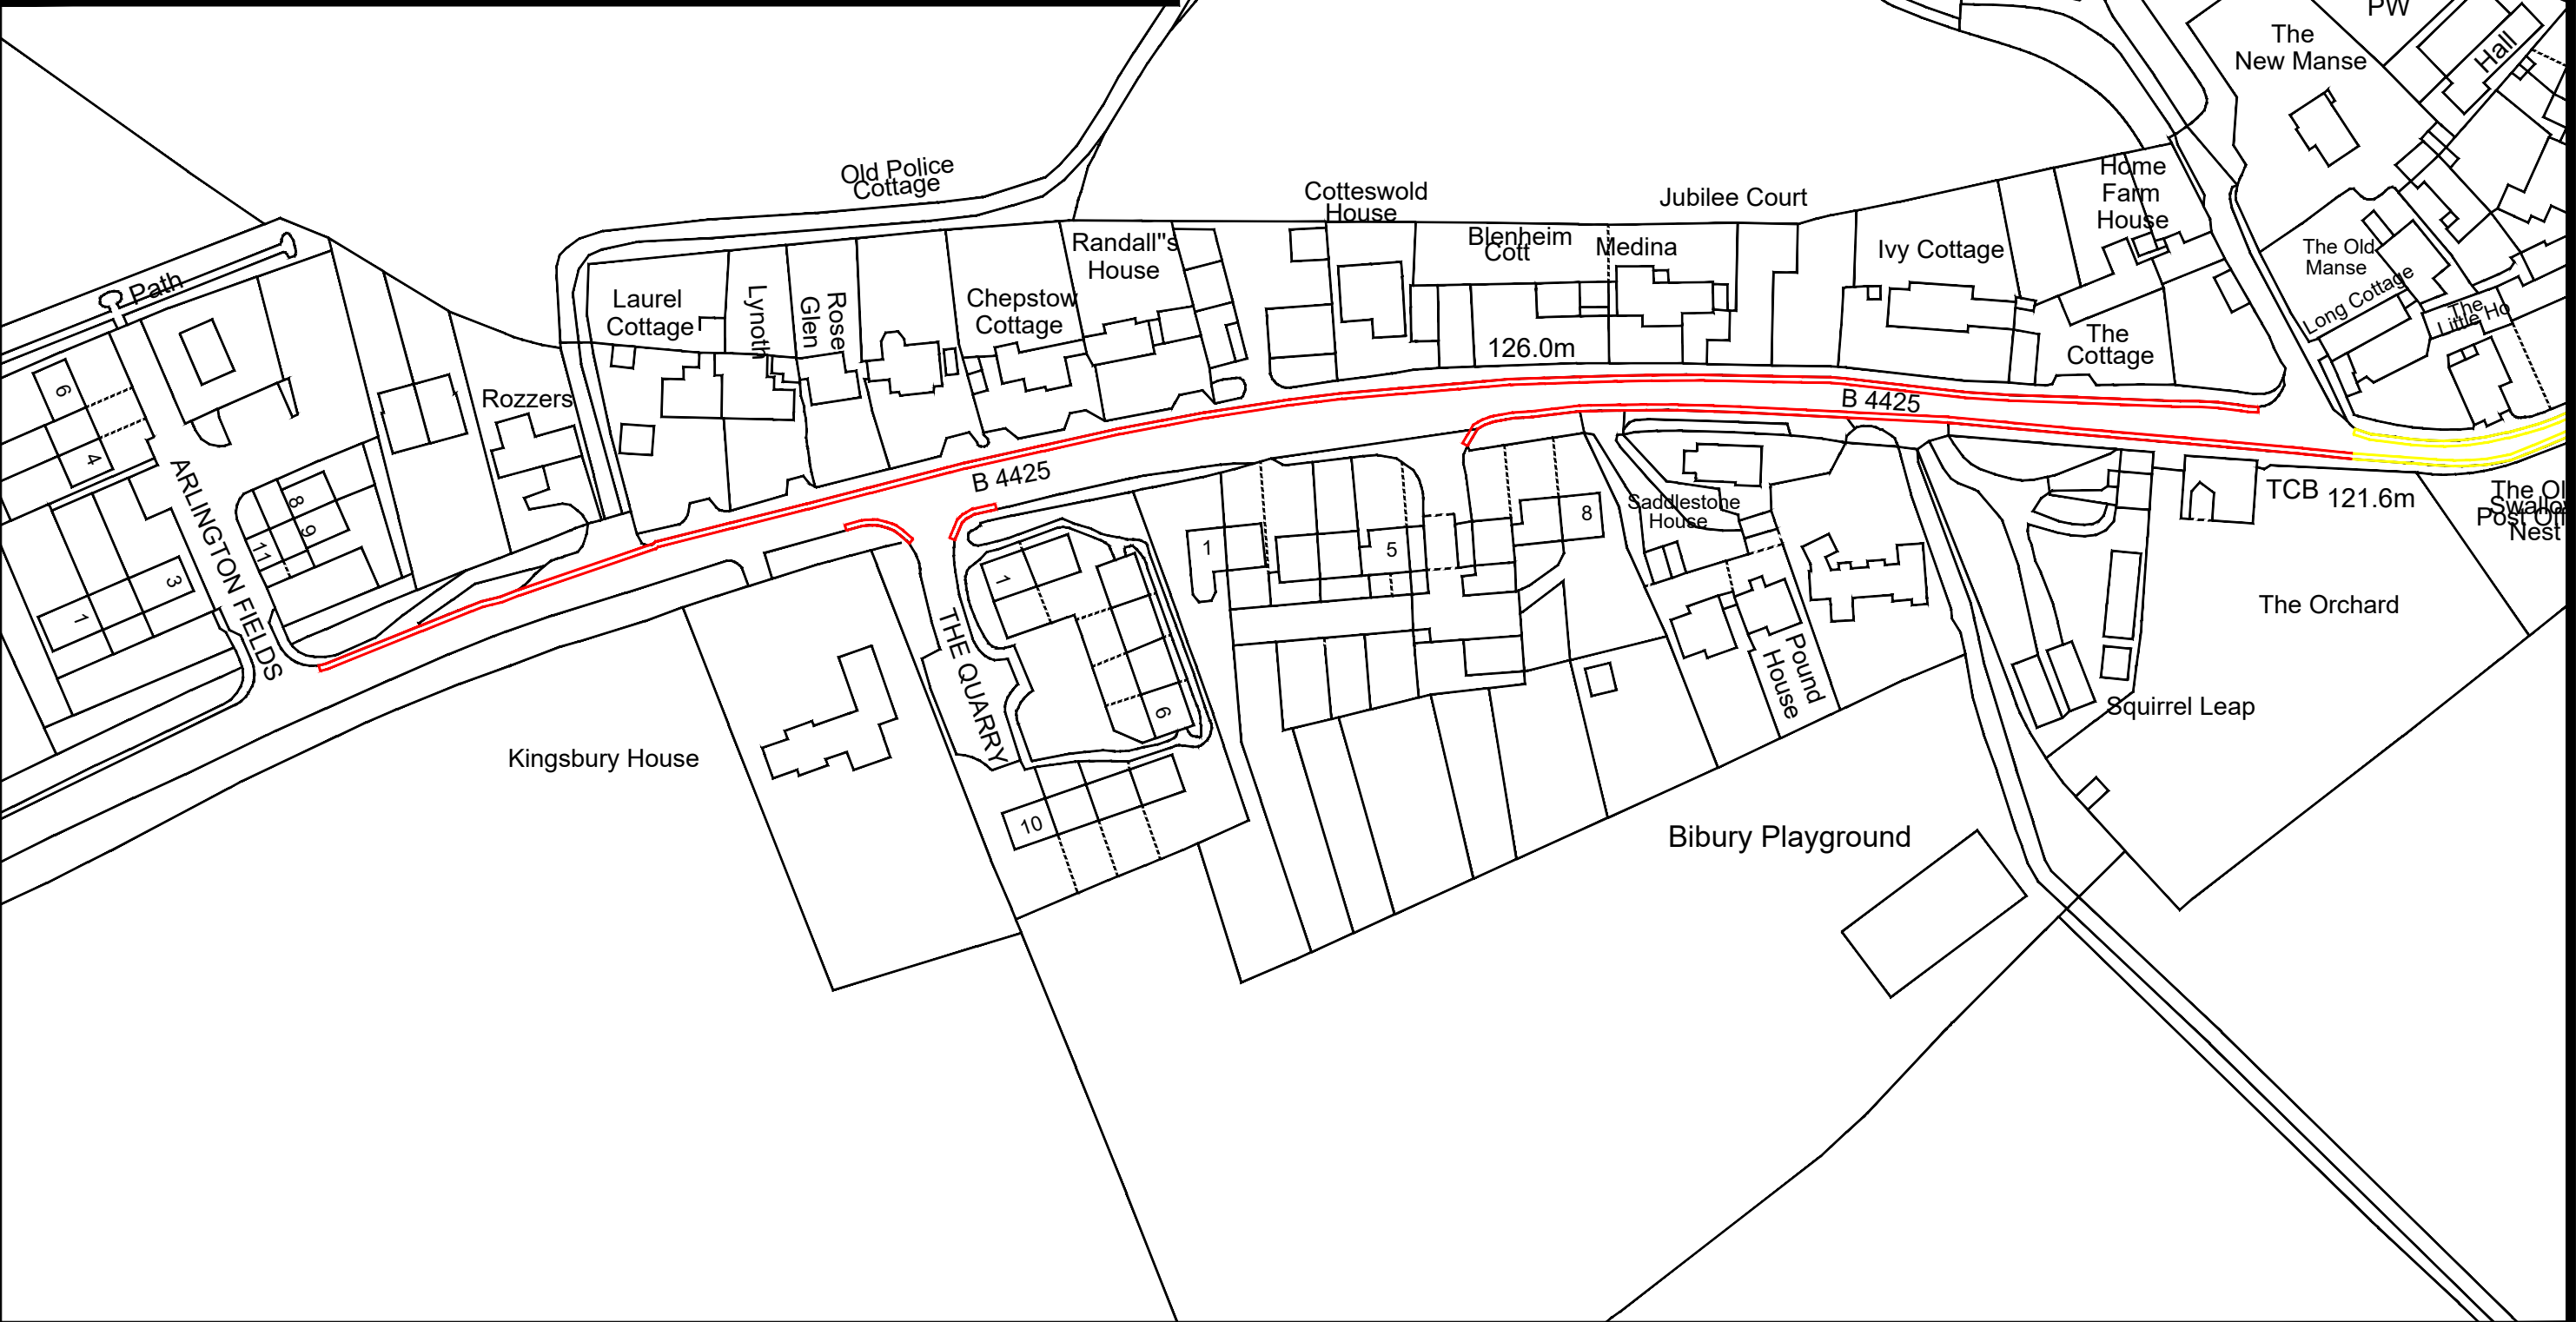
 Existing No Waiting at Any Time (Double Yellow Lines) restrictions  
 Proposed No Waiting at Any Time (Double Yellow Lines) restrictions



ADL House  
 The Oaklands Business Park  
 Yate, Bristol  
 BS37 5NA  
 Tel : 01454 332100  
 Fax : 01454 327983  
 E-Mail : Will@TROldt.CO.UK

- NOTES**
1. PRELIMINARY DESIGN PROVIDED FOR ILLUSTRATIVE PURPOSES ONLY. ALL DETAILS ARE SUBJECT TO INCLUDING CHECKING STATUTORY SERVICE APPARATUS.
  2. DO NOT SCALE FROM THIS DRAWING.
  3. BACKGROUND PLAN IS BASED UPON A DIGITAL OSBASE.
  4. ALL DETAILS TO BE CONFIRMED ON SITE AND ON A TOPOGRAPHICAL SURVEY.
  5. ALL TRACKS ASSUME GRADIENTS AND CAMBERS DO NOT EXCEED 1:60 AND 1:40 RESPECTIVELY OTHERWISE VEHICLE MANOEUVRABILITY MAY BE AFFECTED.
  6. ALL LAND OWNERSHIP DETAILS, EXTENT OF ADOPTED HIGHWAY AND RIGHTS OF WAY TO BE CONFIRMED.
  7. ASSUMES ALL LANDSCAPING CAN BE ALTERED AND NO TREES ARE SUBJECT TO TPO.
- © Copyright Traffic Regulation Orders Ltd

**AMENDMENTS**

REF.	DATE	DESCRIPTION

ADL Job No. 5227-17

Project B4425 (Western Extent) Bibury

Title Proposed No Waiting at Any Time Restrictions

Date Feb 2022 Drawn WC

Checked WW Date 21.02.22 Approved TH Date 21.02.22

Scale NTS@A3 Drg No. 5227-17-001 Rev.